

2

19050


7

A

8522

MAIN ENTRANCE

B

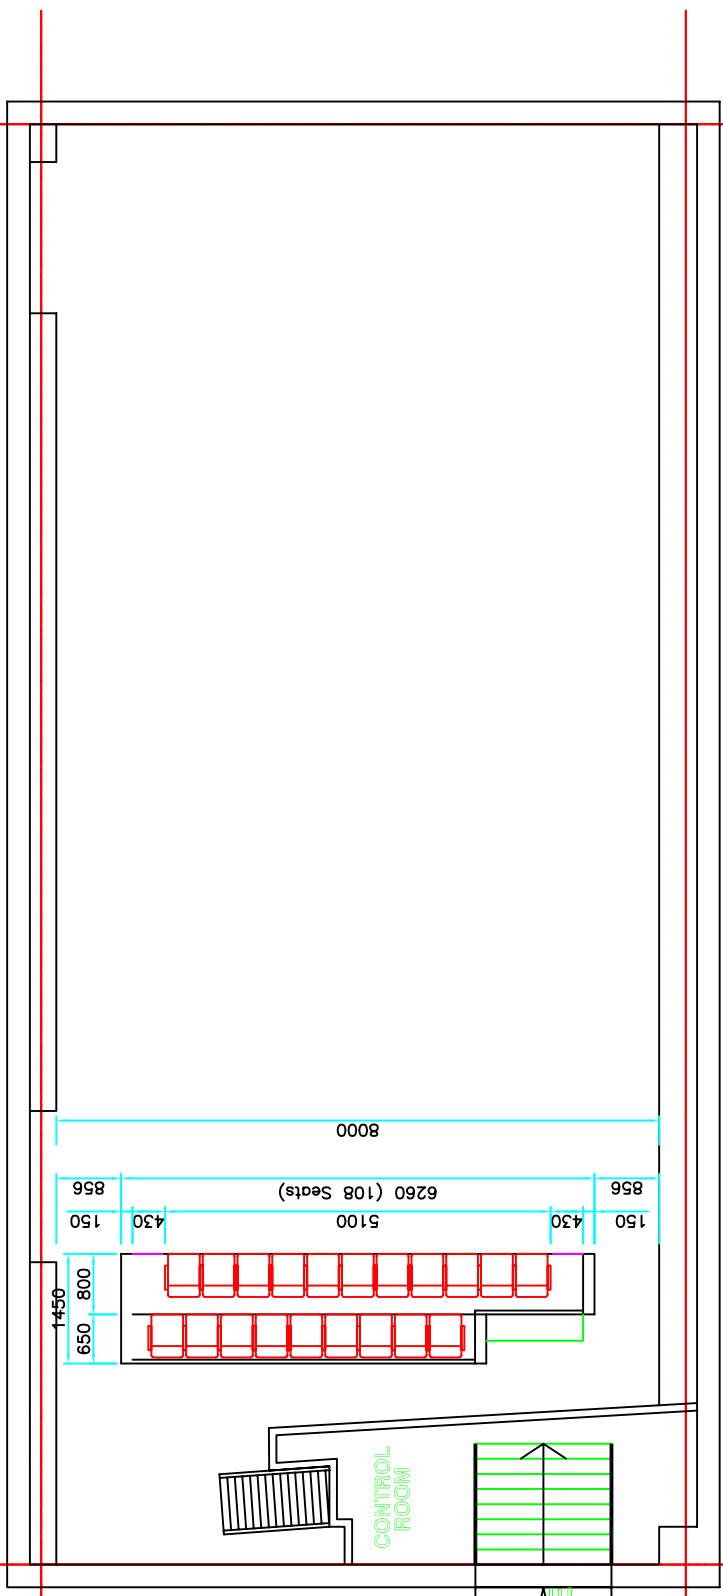

DESISTI ASIA PTE LTD
 Block 10 Ubi Crescent
 #06-28 Ubi Tech Park
 Singapore 408 564
 Tel : (65) 684 1811
 Fax : (65) 684 3633
 Email: info@desisti.tv

PROJECT :
 Retractable Seating Plan
 (Retracted) – Prop 2
 For Guinness Theatre

Scale : N.T.S.	Date :04.07.2005
Drawn : hr	Approval :KCH
Date :04.07.2005	Rev : 0

RETRACTABLE SEATING PLAN(Retracted)

- SEAT TYPE : UB-1 (W=460mm)
- TOTAL SEATING CAPACITY : 108 SEATS
- TYPE OF STORAGE : FIXING FLOOR
- OPERATION : MANUAL